




1 STREET ELEVATION (NORTH)
SCALE 1 : 100 @ A1

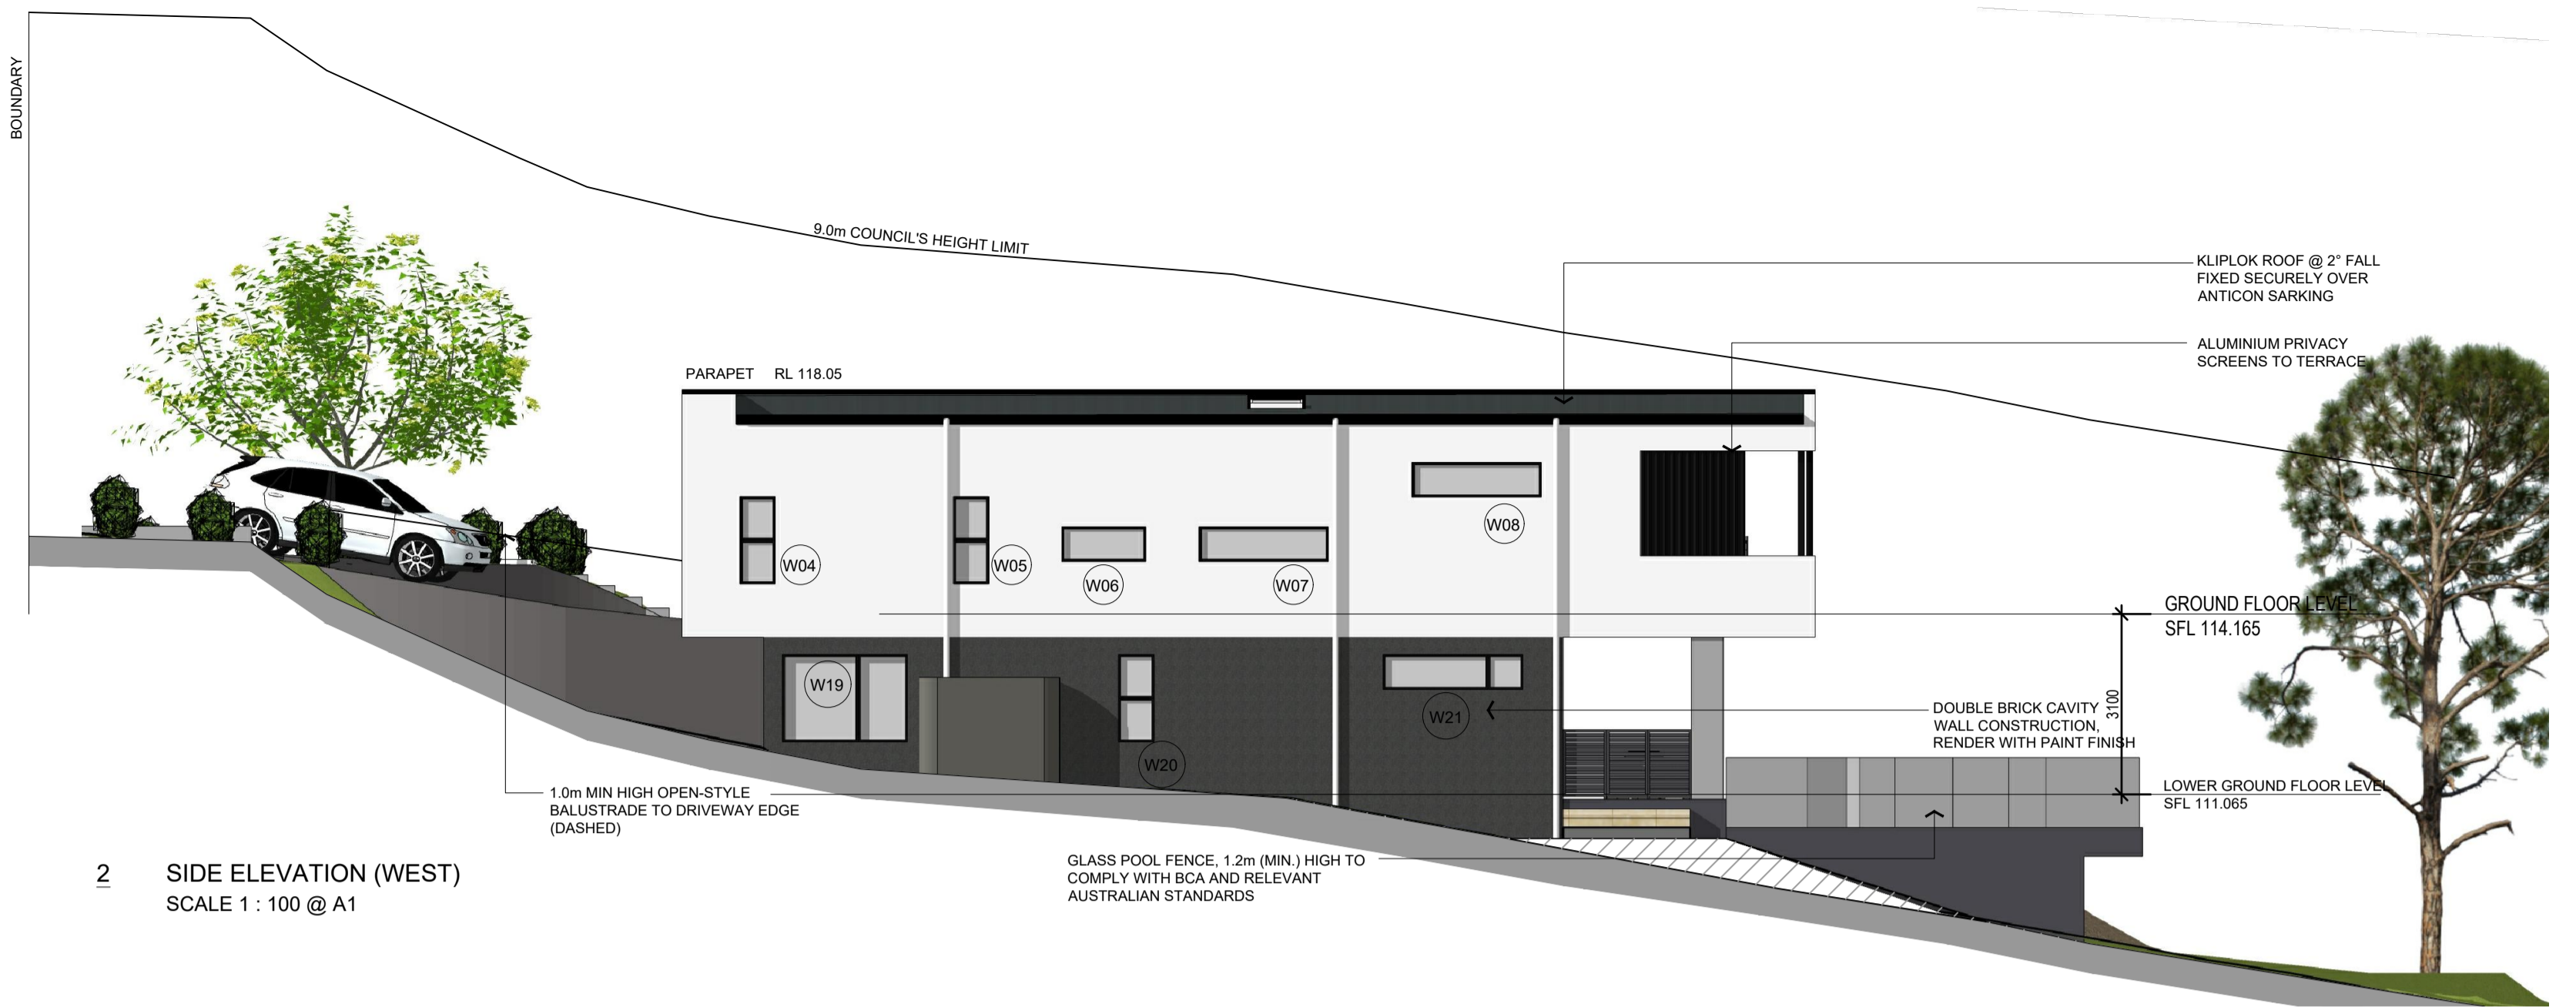


2 SIDE ELEVATION (WEST)
SCALE 1 : 100 @ A1




3 REAR ELEVATION (SOUTH)
SCALE 1 : 100 @ A1



4 SIDE ELEVATION (EAST)
SCALE 1 : 100 @ A1

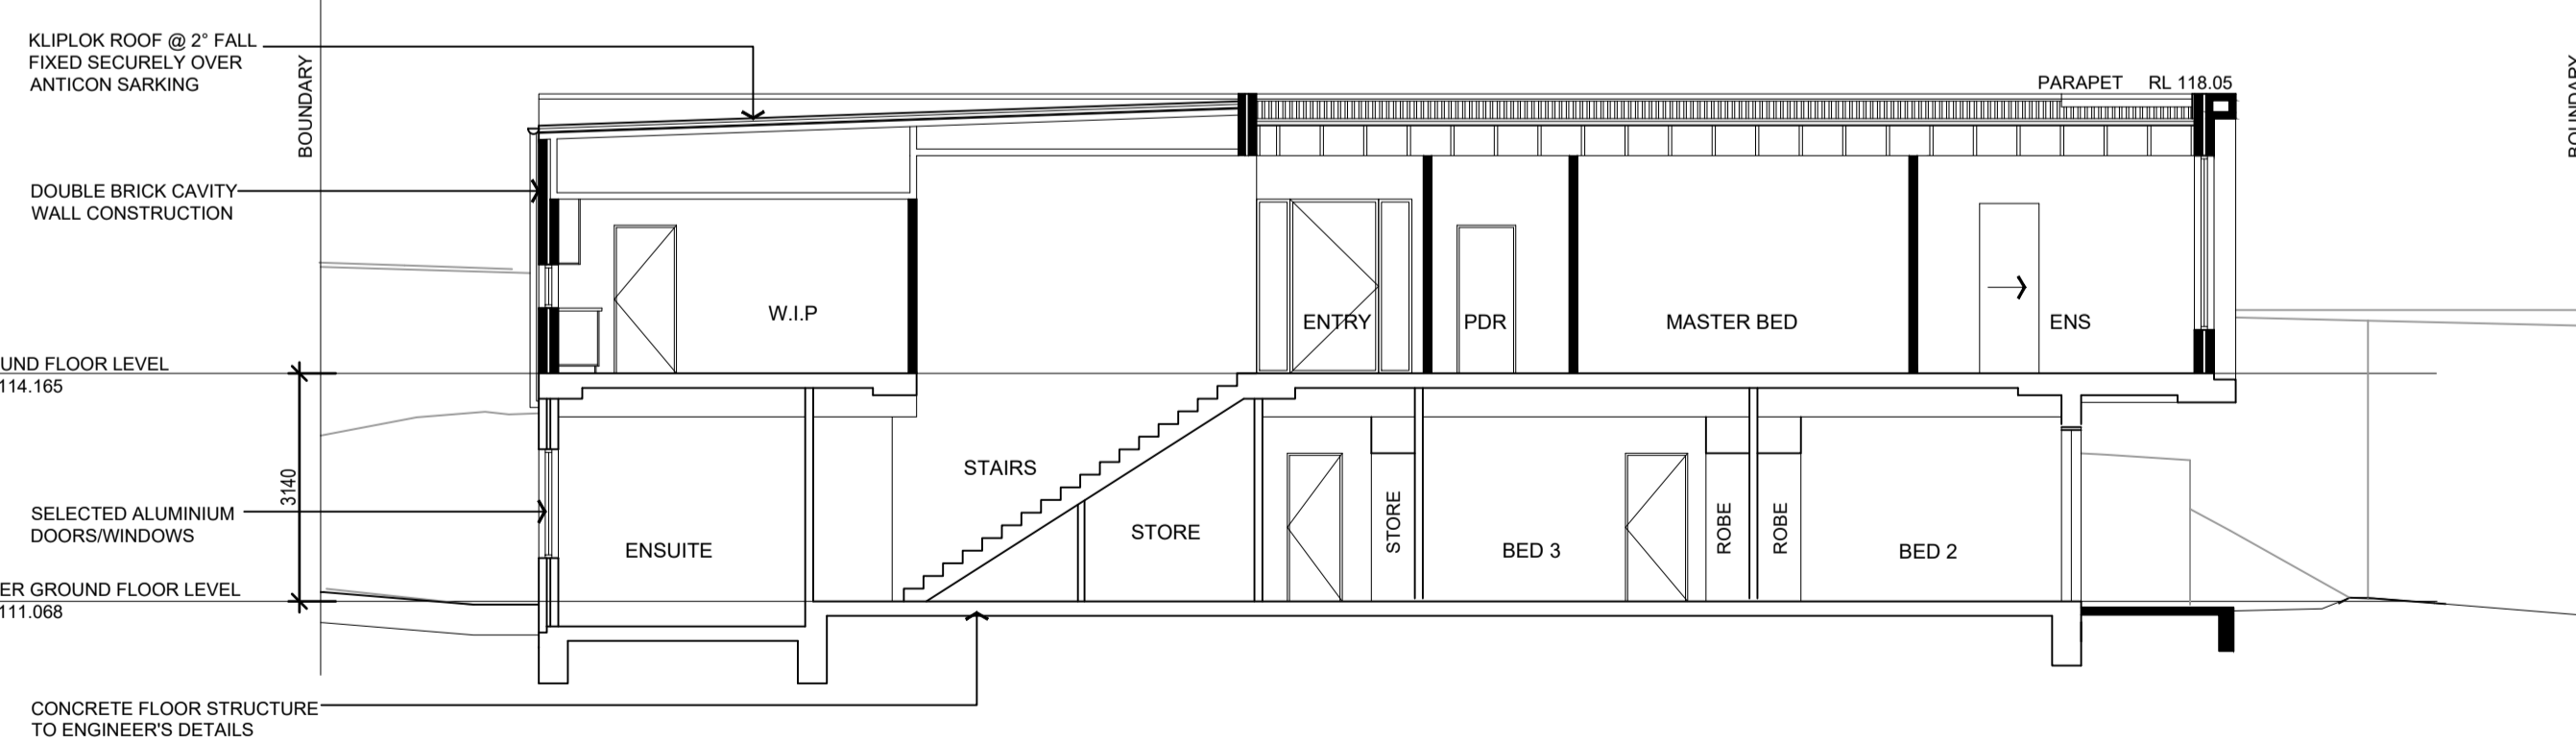

5 SECTION A - A
SCALE 1 : 100 @ A1

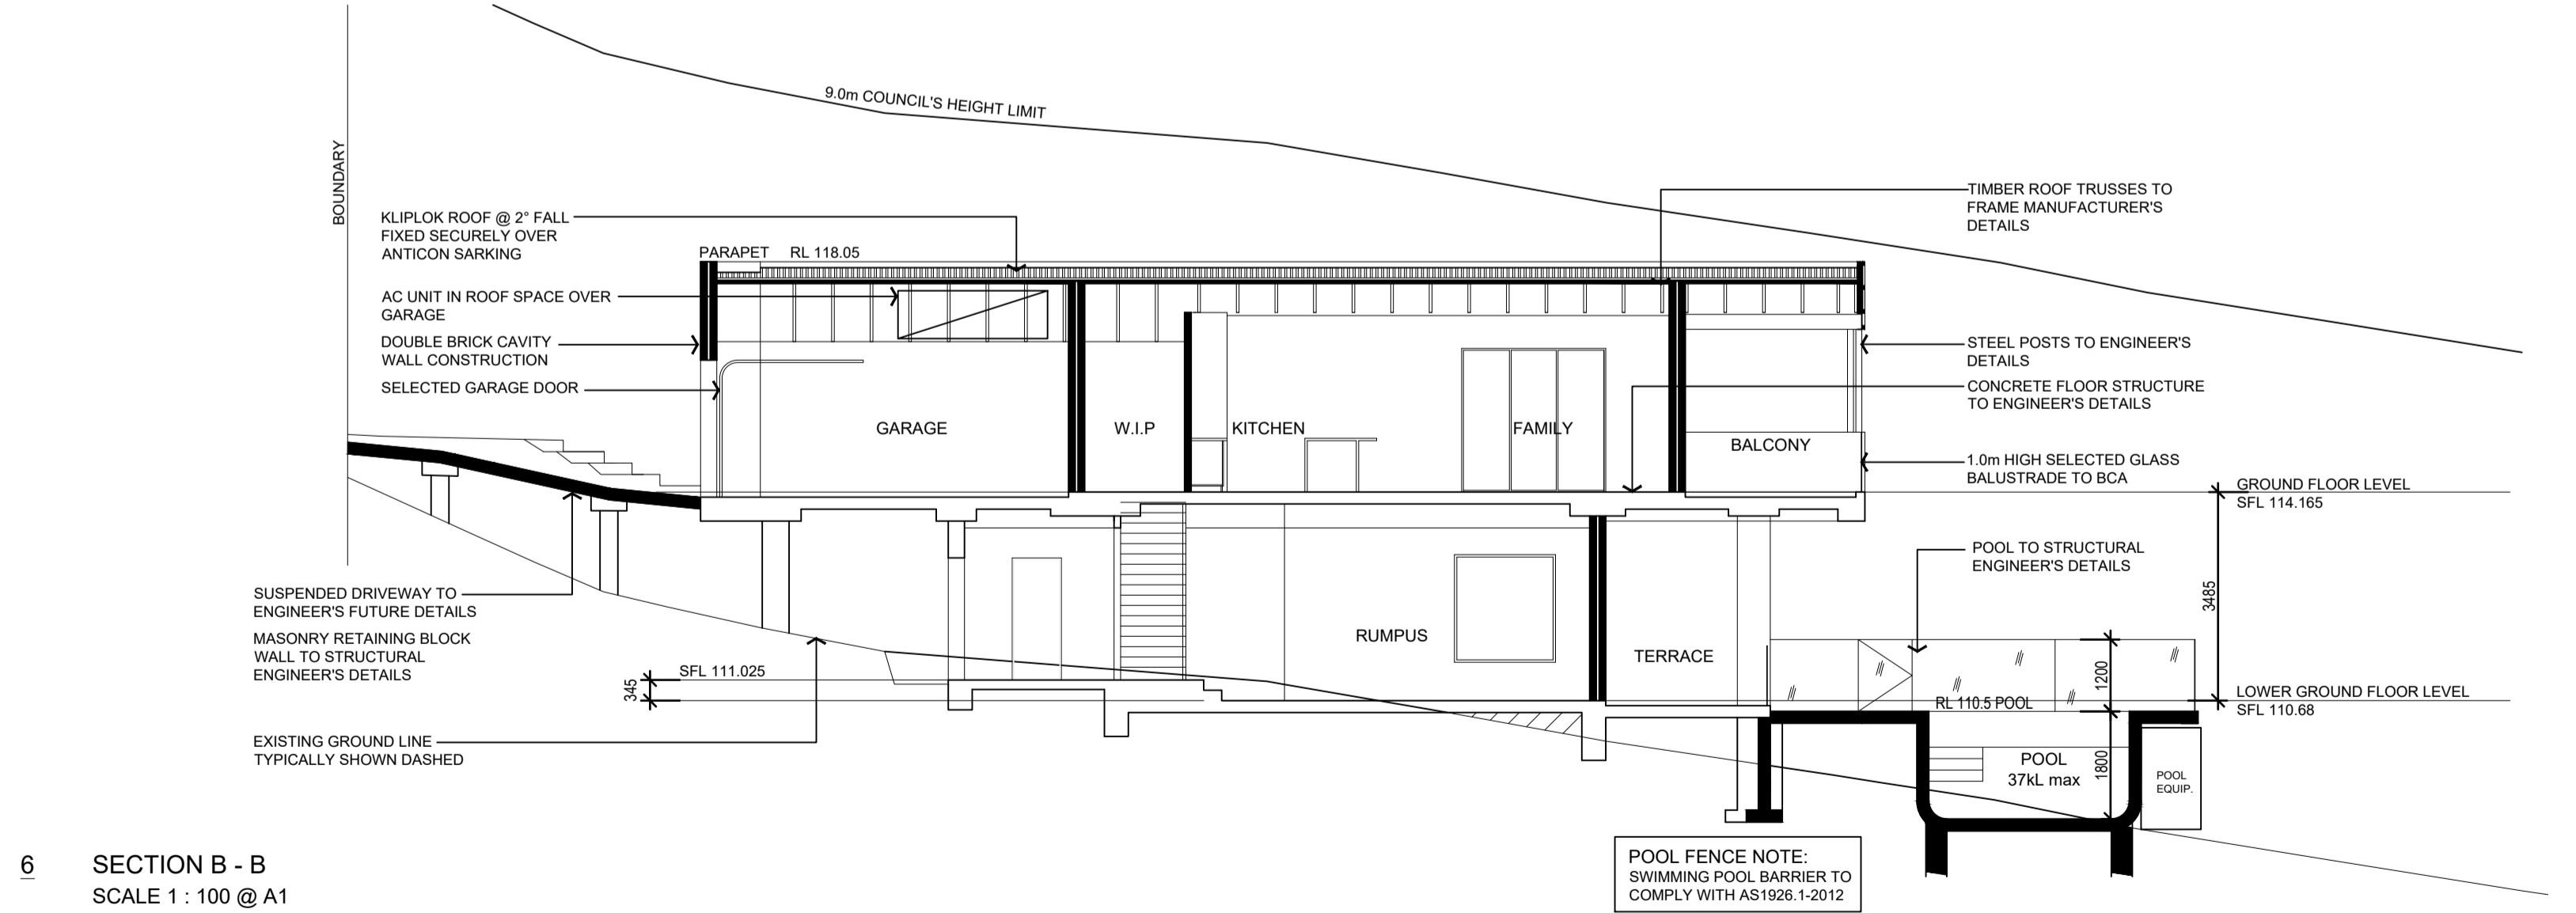


6 SECTION B - B
SCALE 1 : 100 @ A1

NOTE:
DO NOT SCALE OFF DRAWING.
VERIFY ALL DIMENSIONS ON SITE.

Rev.	Date	Description	By
A	17/07/19	DEVELOPMENT APPLICATION	BM

DEVELOPMENT APPLICATION ISSUE
NOT FOR CONSTRUCTION

CHATEAU ARCHITECTS + BUILDERS
56 CECIL AVE. CASTLE HILL 2154
P. 9634 6888 F. 9899 3145
ABN 76021061877 COPYRIGHT © 2019

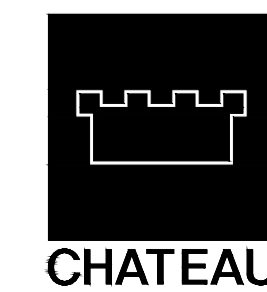

ELEVATIONS & SECTIONS

SCALE: 1:100 @A1
DATE: AUG 2019
DRAWN: BM
CHECKED: SB
DA3.01 A